


2 3

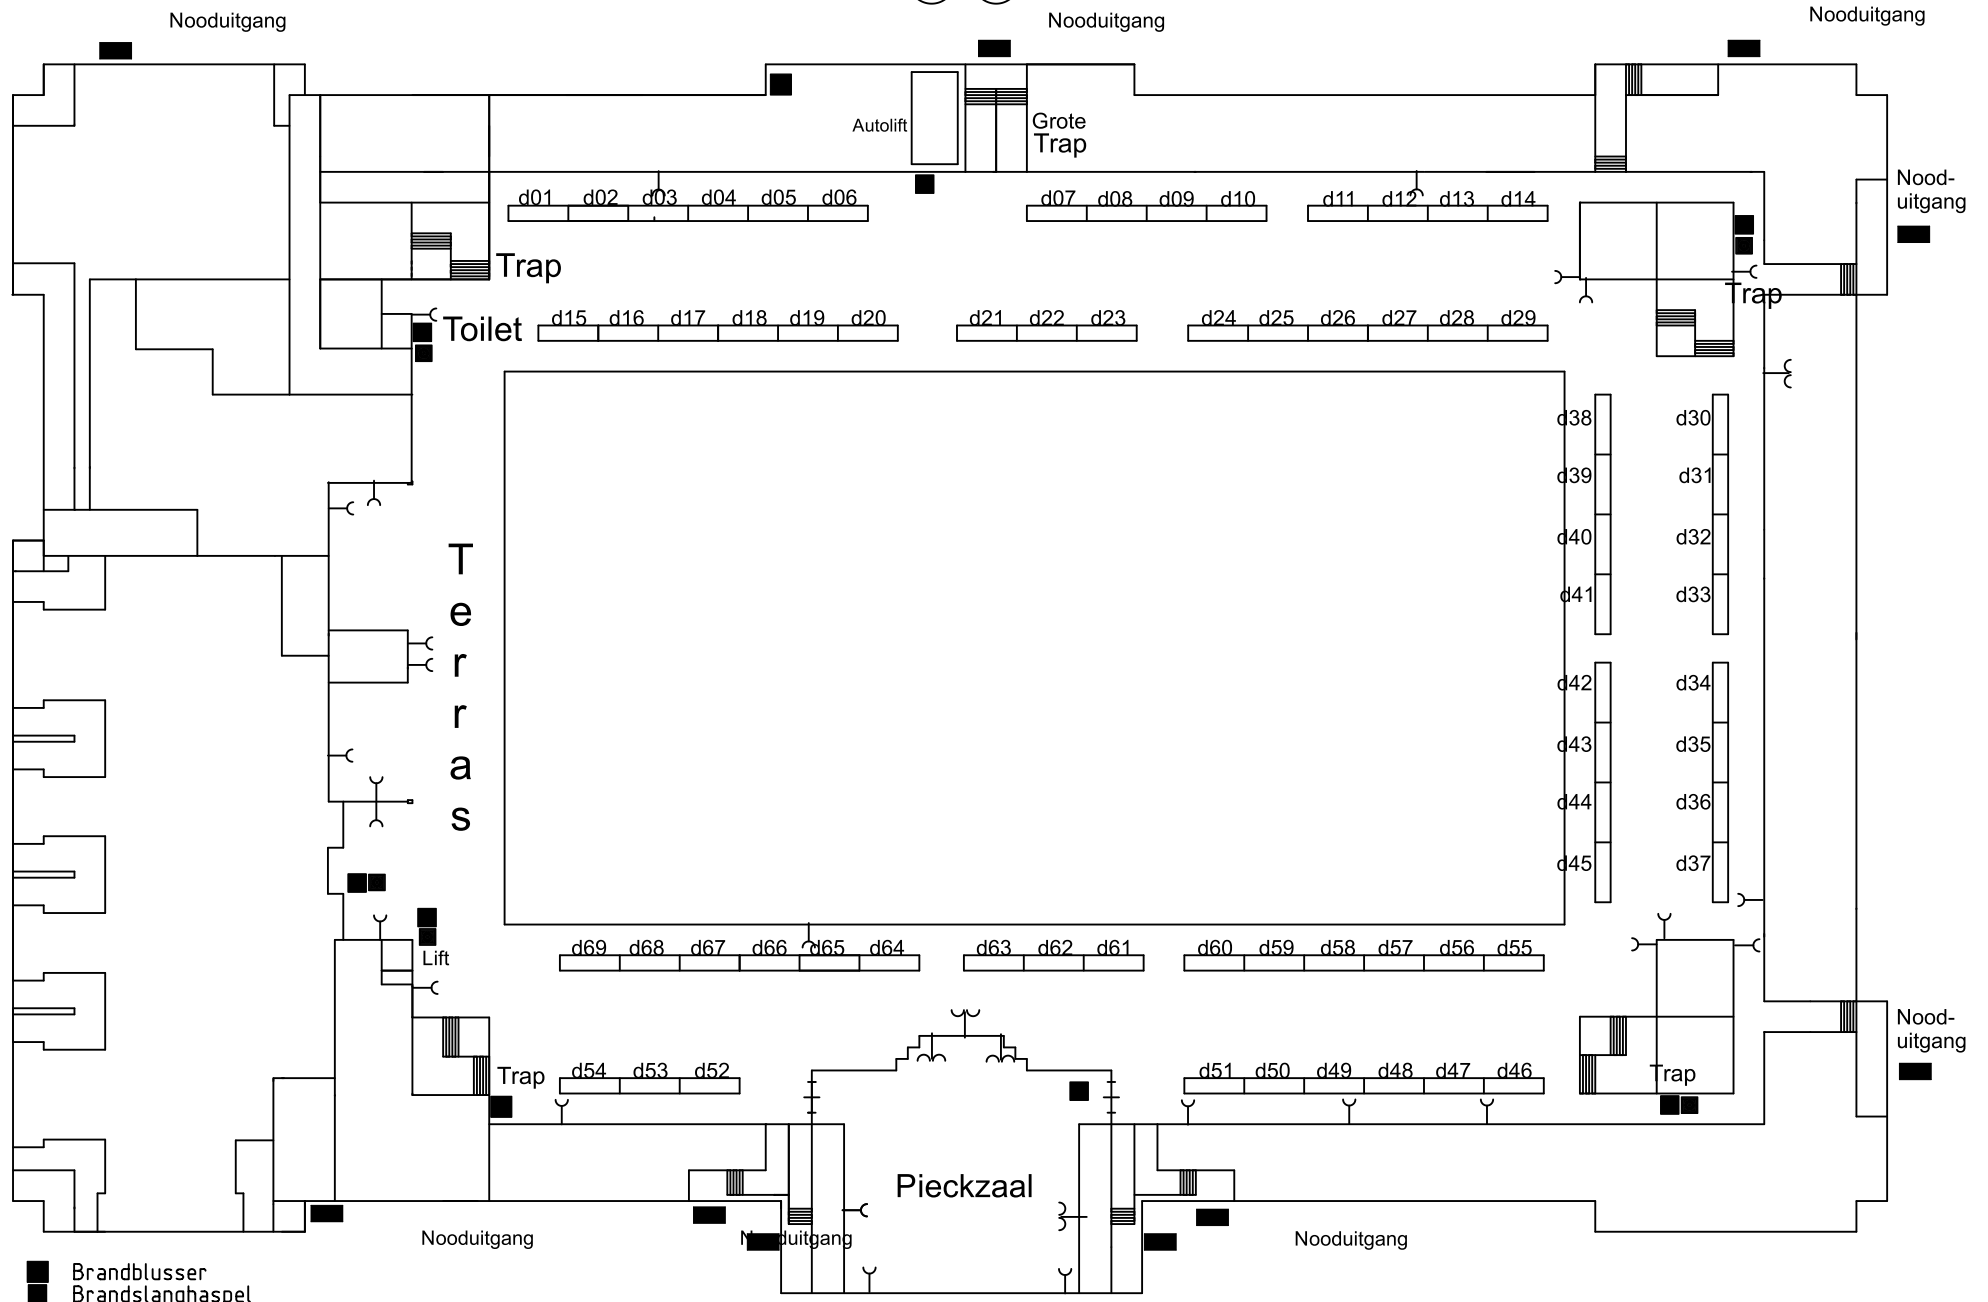

- Brandblusser
- Brandstanghaspel
- Handmelder
- Nooduitgang

ExpoDome  
Verdieping