


② ③

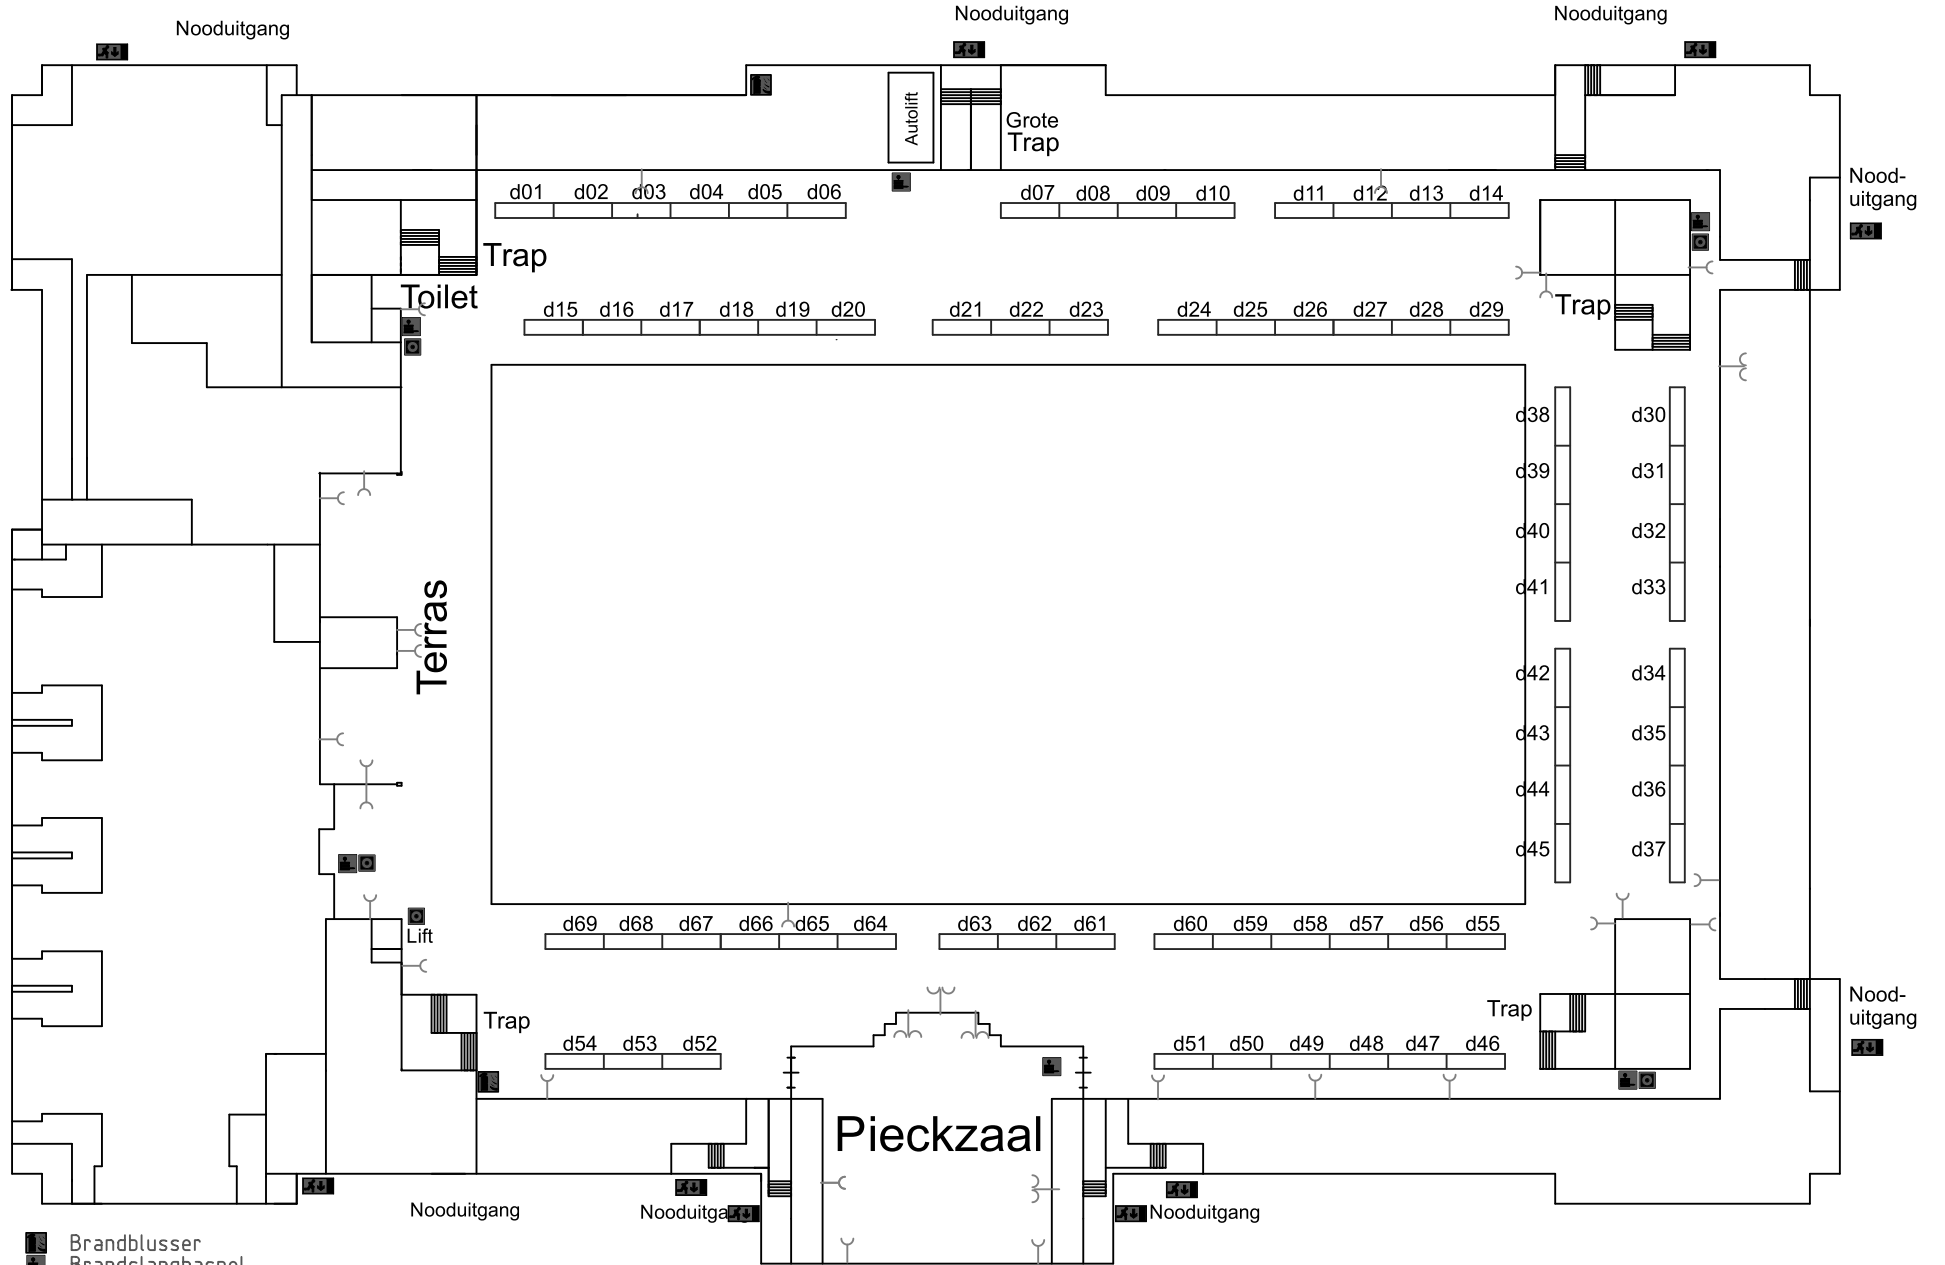

- Brandblusser
- Brandslanghaspel
- Handmelder
- Nooduitgang

ExpoDome verdieping